

# PROJECT NAME - PHASE PROJECT DESCRIPTION PROJECT LOCATION (PRJ#) YEAR

## INDEX OF SHEETS

1. TITLE SHEET
2. GENERAL NOTES
3. PLAN
4. DETAILS

### SYMBOL LEGEND


BM	BENCH MARK	BORE	BORE LOCATION
△	SECTION CORNER	MH	MANHOLE
•	PROPERTY PIN	PLUG	
IP	IRON PIN	GV	GAS VALVE
CP	CONTROL POINT	GM	GAS METER
RW	RIGHT OF WAY MKR	CAP	CAP
—	GUY WIRE	WV	WATER VALVE
PP	POWER POLE	ARV	AIR RELIEF VALVE
FP	FLAG POLE	PRV	PRESS. RELIEF VALVE
LP	LIGHT POLE	WM	WATER METER
SP	SIGNAL POLE	FH	FIRE HYDRANT
TP	TELEPHONE POLE	SH	SPRINKLER HEAD
P	POST	STW/CIR	STUMP W/ CIR.
TP	TELEPHONE PEDESTAL	BW/CIR	BUSH W/ CIR.
CTV	CABLE TV POLE	DT	DECIDUOUS TREE
SP	SIGN POST	CT	CEDAR TREE
EB	ELECTRICAL BOX	ET	EVERGREEN TREE
MB	MAIL BOX		
AI	AREA INLET		

### LINETYPE LEGEND

E	E	ELECTRIC (UNDERGROUND)
OHE	OHE	ELECTRIC (OVERHEAD)
TR	TR	TRAFFIC SIGNAL ELECTRIC
T	T	TELEPHONE (UNDERGROUND)
OHT	OHT	TELEPHONE (OVERHEAD)
CTV	CTV	CABLE TV (UNDERGROUND)
FO	FO	FIBER OPTIC (UNDERGROUND)
SS	SS	SANITARY SEWER (UNDERGROUND)
SM	SM	STORM SEWER (UNDERGROUND)
W	W	WATER MAIN (UNDERGROUND)
G	G	GAS (UNDERGROUND)
HPG	HPG	HIGH PRESSURE GAS (UNDERGROUND)
R/W	R/W	RIGHT OF WAY
P/L	P/L	PROPERTY LINE
X	X	FENCE, MISCELLANEOUS
O	O	FENCE, CHAIN LINK



PROJECT LOCATIONS

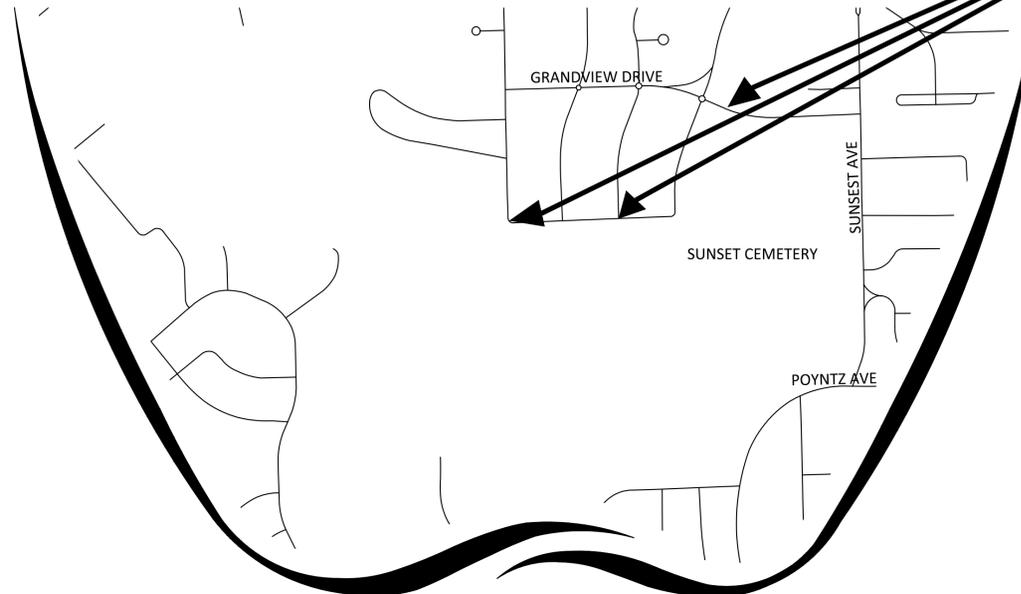

SCALE: 1" = 500'

LETTING DATE: ---

BRIAN JOHNSON, P.E.  
CITY ENGINEER  
CITY OF MANHATTAN

NO.	DATE	DESCRIPTION	BY



1101 POYNTZ AVE., MANHATTAN, KS 66502 (785) 587-2415

MANHATTAN STANDARD DETAILS  
MSD 1110 TITLE SHEET

CITY ENGINEER: BRIAN JOHNSON, P.E. DESIGN BY:

CITY PROJ. #:

DATE: DRAWN BY: PAGE OF

PUBLIC WORKS

ENGINEERING